


File Location: P:\28000\28855-001 - North Dundas Servicing Study\3-Production\1-Civil\28855 FutureUpgradesOption2A_Figure10.mxd

Upgrades

- 1-5 Year
- 5-10 Year
- 10-20 Year
- Build-out 20+ Year

Legend

- Sanitary Pump Station (SPS)
- Sanitary Manhole
- Lagoon Outfall
- Sanitary Forcemain
- Sanitary Gravity Sewer
- Large Buildings
- Parcel Fabric
- - - Urban Settlement Area
- Sewage Treatment System
- OHN Stream / Creek
- OHN Waterbody
- Development Areas
- Additional Potential Development Areas
- Existing Development to be connected
- Future Commercial
- Future Residential

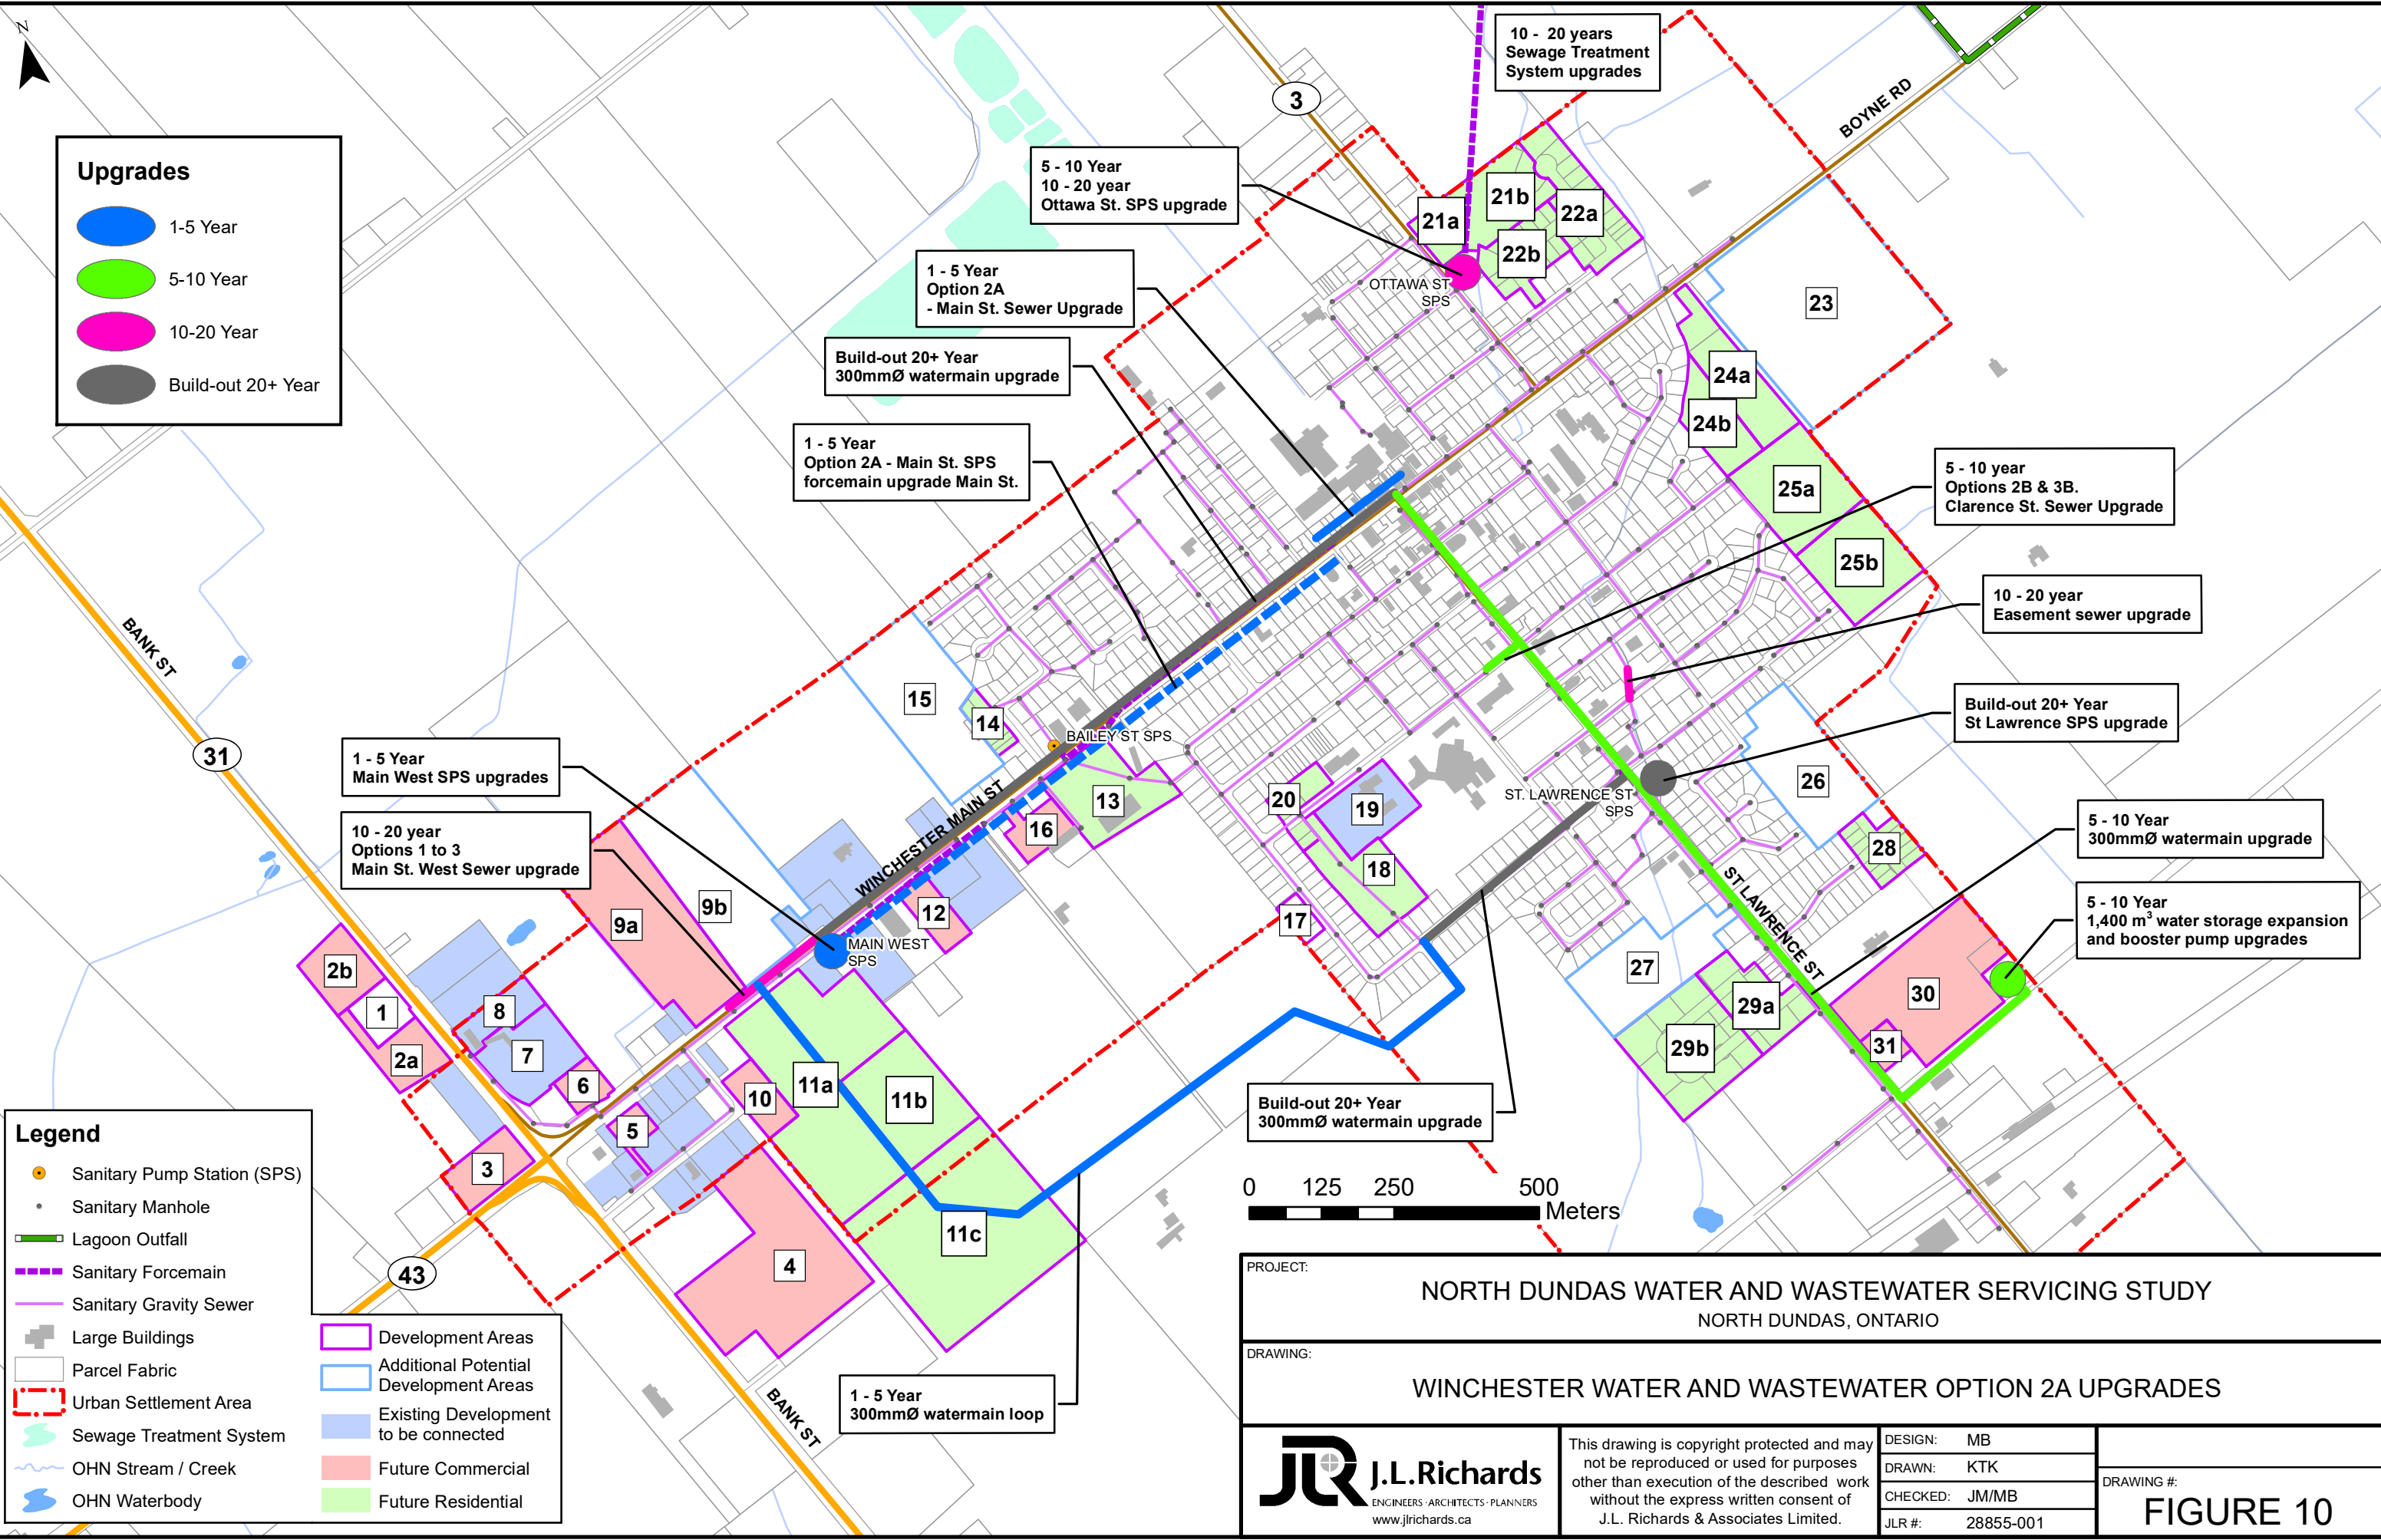

PROJECT: NORTH DUNDAS WATER AND WASTEWATER SERVICING STUDY
NORTH DUNDAS, ONTARIO

DRAWING: WINCHESTER WATER AND WASTEWATER OPTION 2A UPGRADES

JR J.L.Richards
ENGINEERS · ARCHITECTS · PLANNERS
www.jlrichards.ca

This drawing is copyright protected and may not be reproduced or used for purposes other than execution of the described work without the express written consent of J.L. Richards & Associates Limited.

DESIGN:	MB
DRAWN:	KTK
CHECKED:	JM/MB
JLR #:	28855-001

DRAWING #:
FIGURE 10

Plot Date: Wednesday, December 2, 2020 5:16:00 PM