


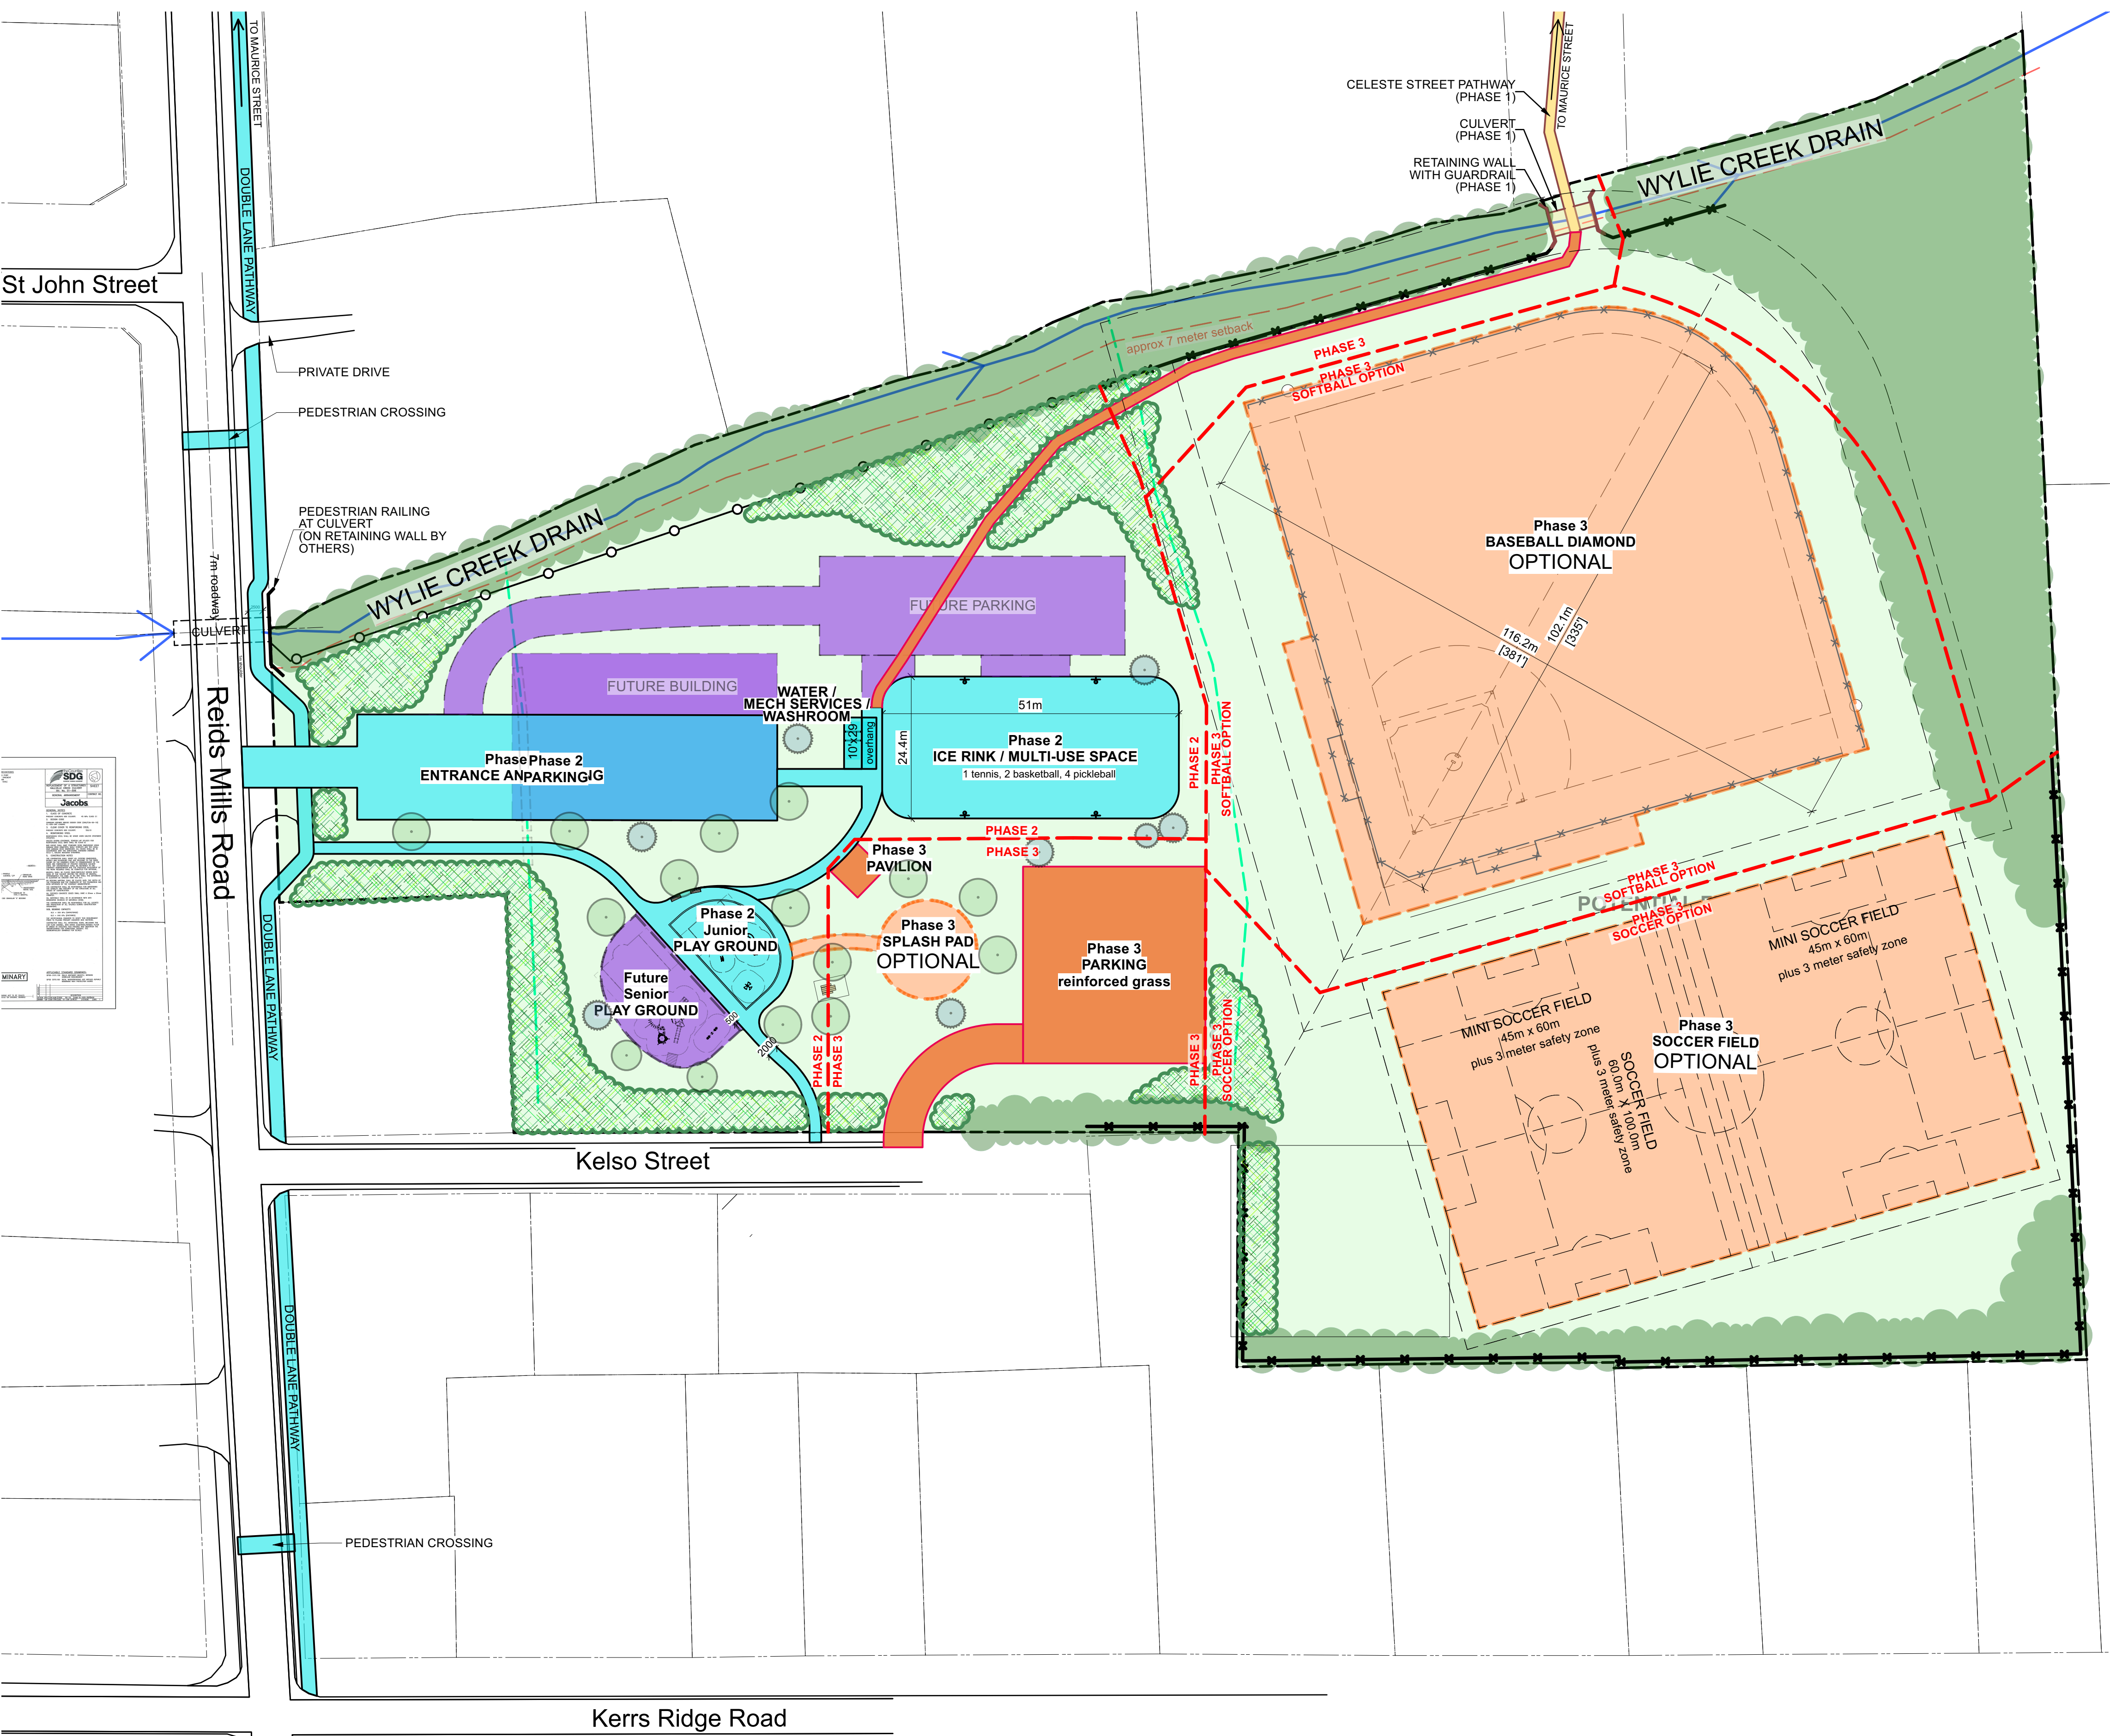

- LEGEND**
- PROPOSED TREES
 - PROPOSED REFORESTATION
 - EXISTING VEGETATION TO REMAIN
 - PHASE 1 ELEMENTS
 - PHASE 2 ELEMENTS
 - PHASE 3 ELEMENTS
 - PHASE 3 OPTIONAL ELEMENTS
 - POSSIBLE FUTURE ELEMENTS
 - CREEK
 - DRAINAGE DITCH
 - PROPERTY LINE
 - 7m SETBACK
 - FENCE (PHASE 2)
 - FENCE (PHASE 3)
 - FENCE (BASEBALL OPTION)
 - ACCESSIBLE PICNIC TABLE

HALLVILLE PARKLAND

CONCEPT PLAN OPTION A