


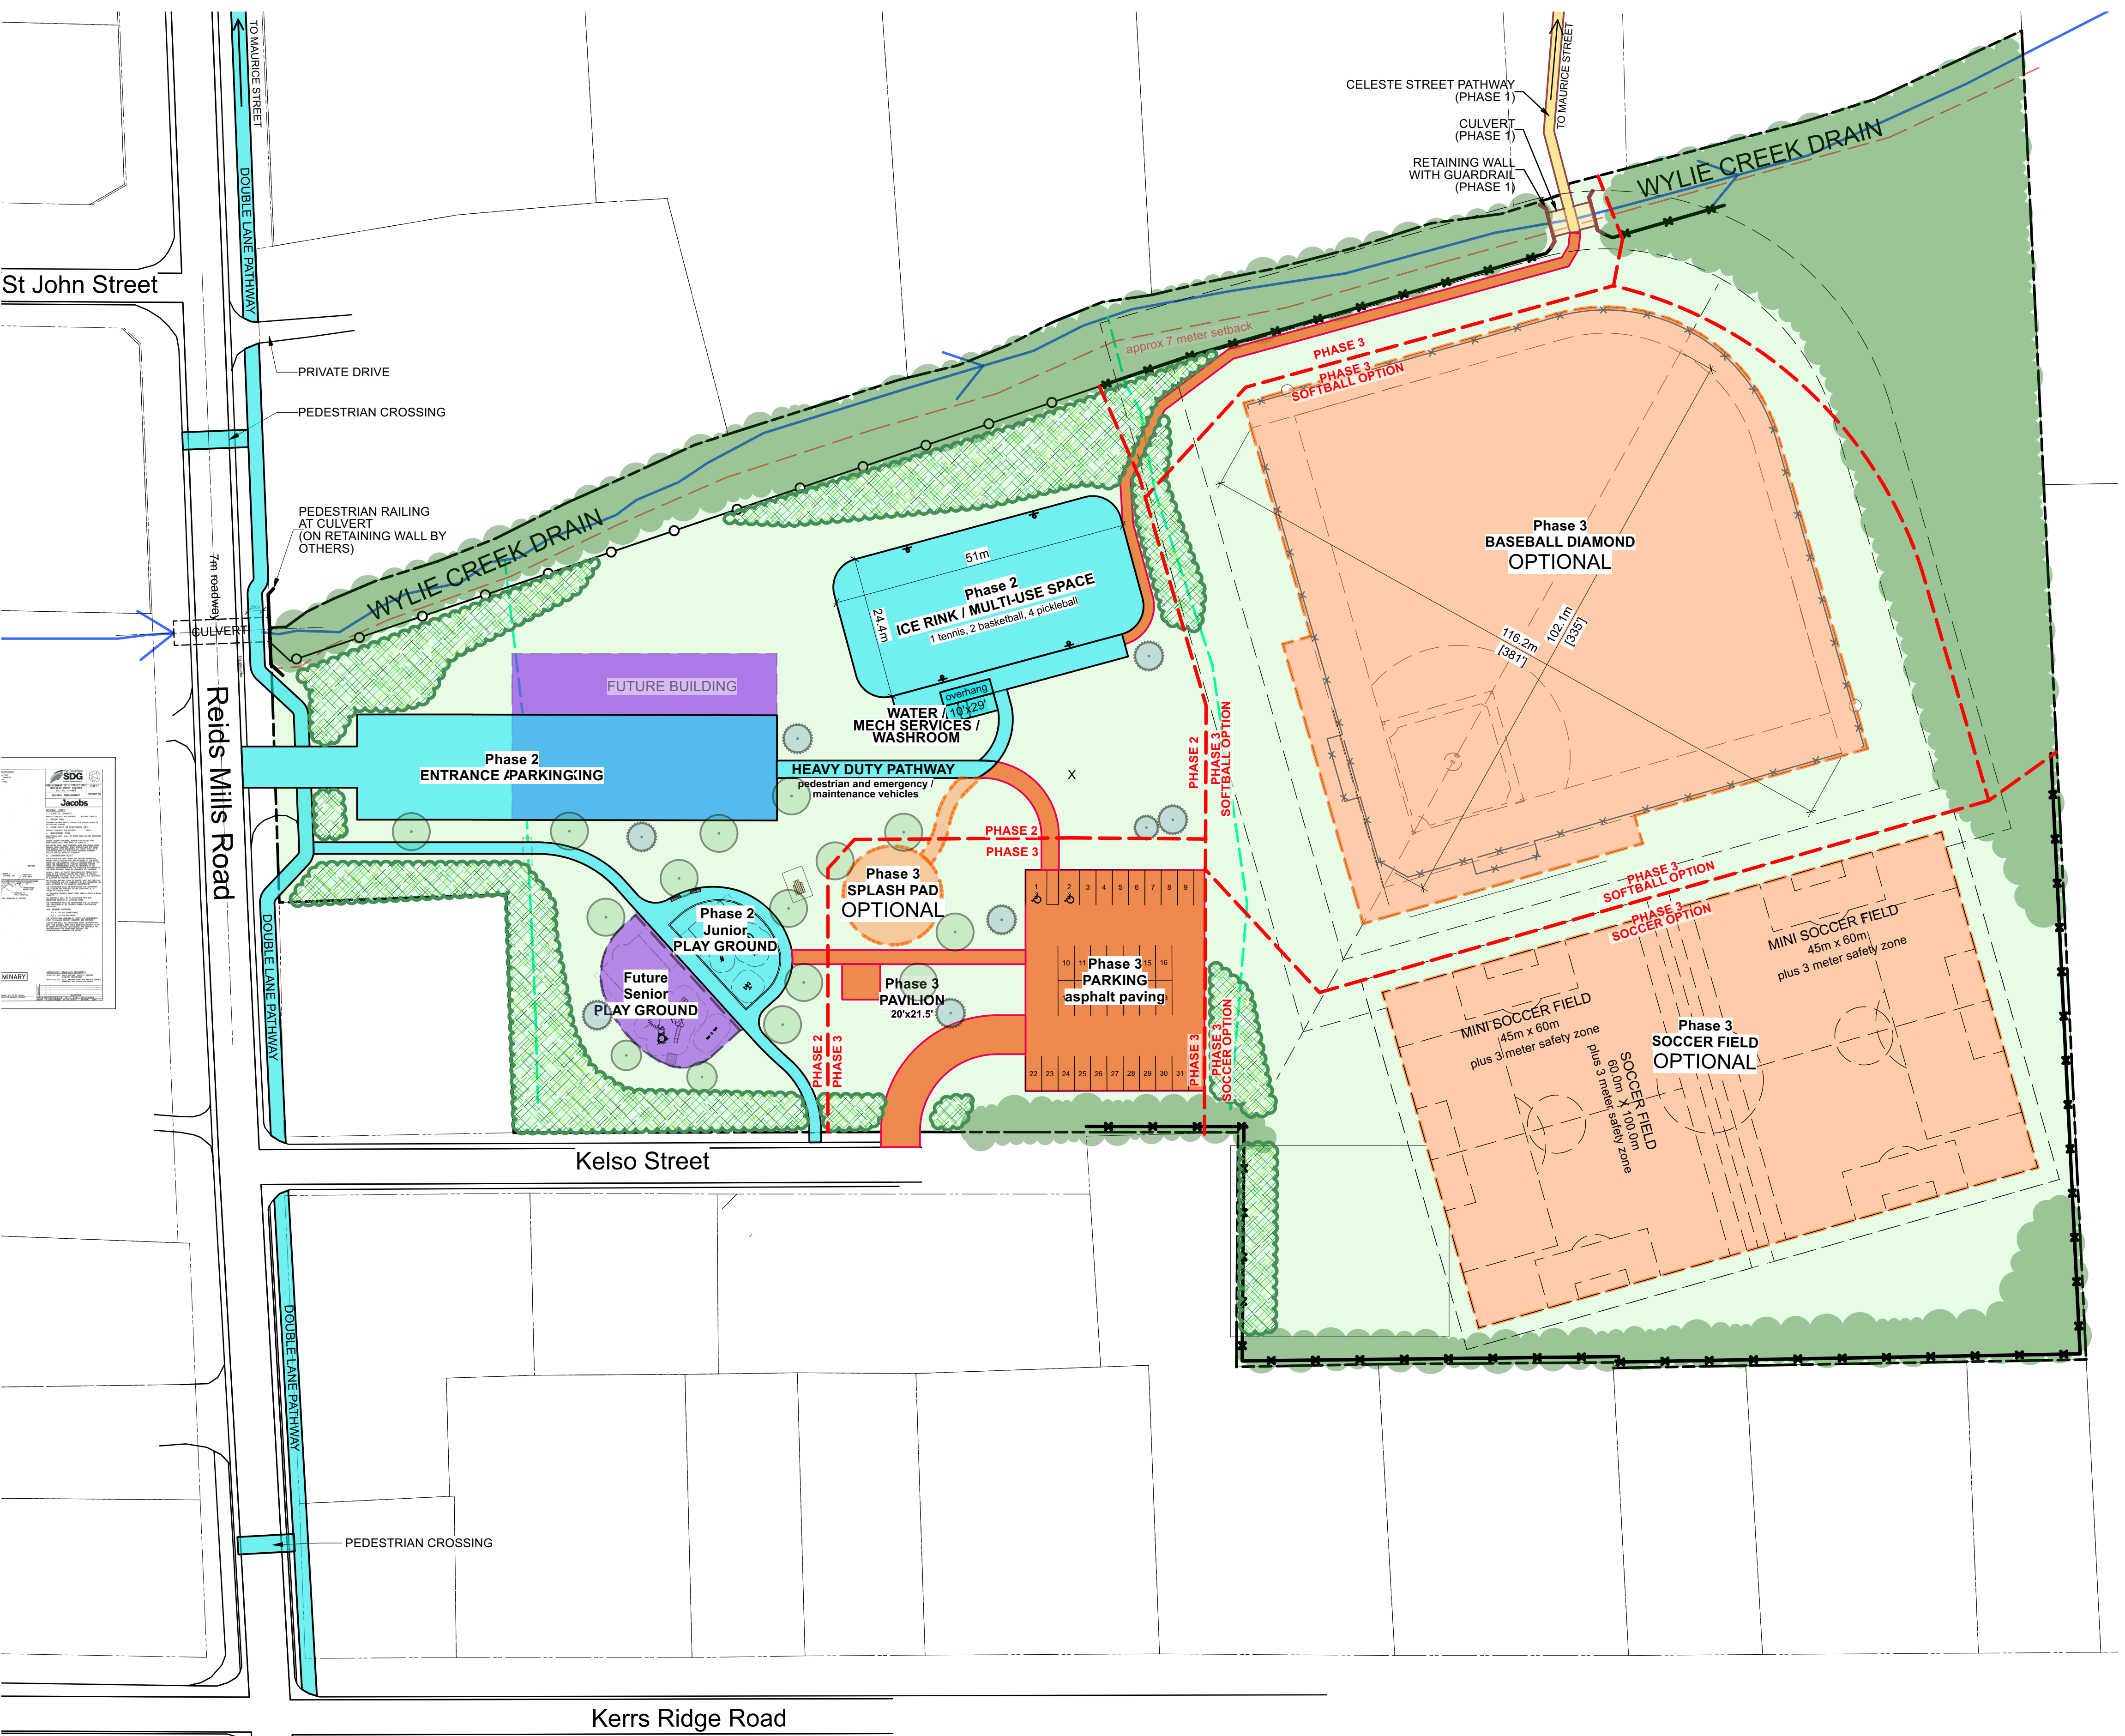

LEGEND

- PROPOSED TREES
- PROPOSED REFORESTATION
- EXISTING VEGETATION TO REMAIN
- PHASE 1 ELEMENTS
- PHASE 2 ELEMENTS
- PHASE 3 ELEMENTS
- PHASE 3 OPTIONAL ELEMENTS
- POSSIBLE FUTURE ELEMENTS
- CREEK
- DRAINAGE DITCH
- PROPERTY LINE
- 7m SETBACK
- FENCE (PHASE 2)
- FENCE (PHASE 3)
- FENCE (BASEBALL OPTION)
- ACCESSIBLE PICNIC TABLE

HALLVILLE PARKLAND

CONCEPT PLAN OPTION B

